






www.acudor.com

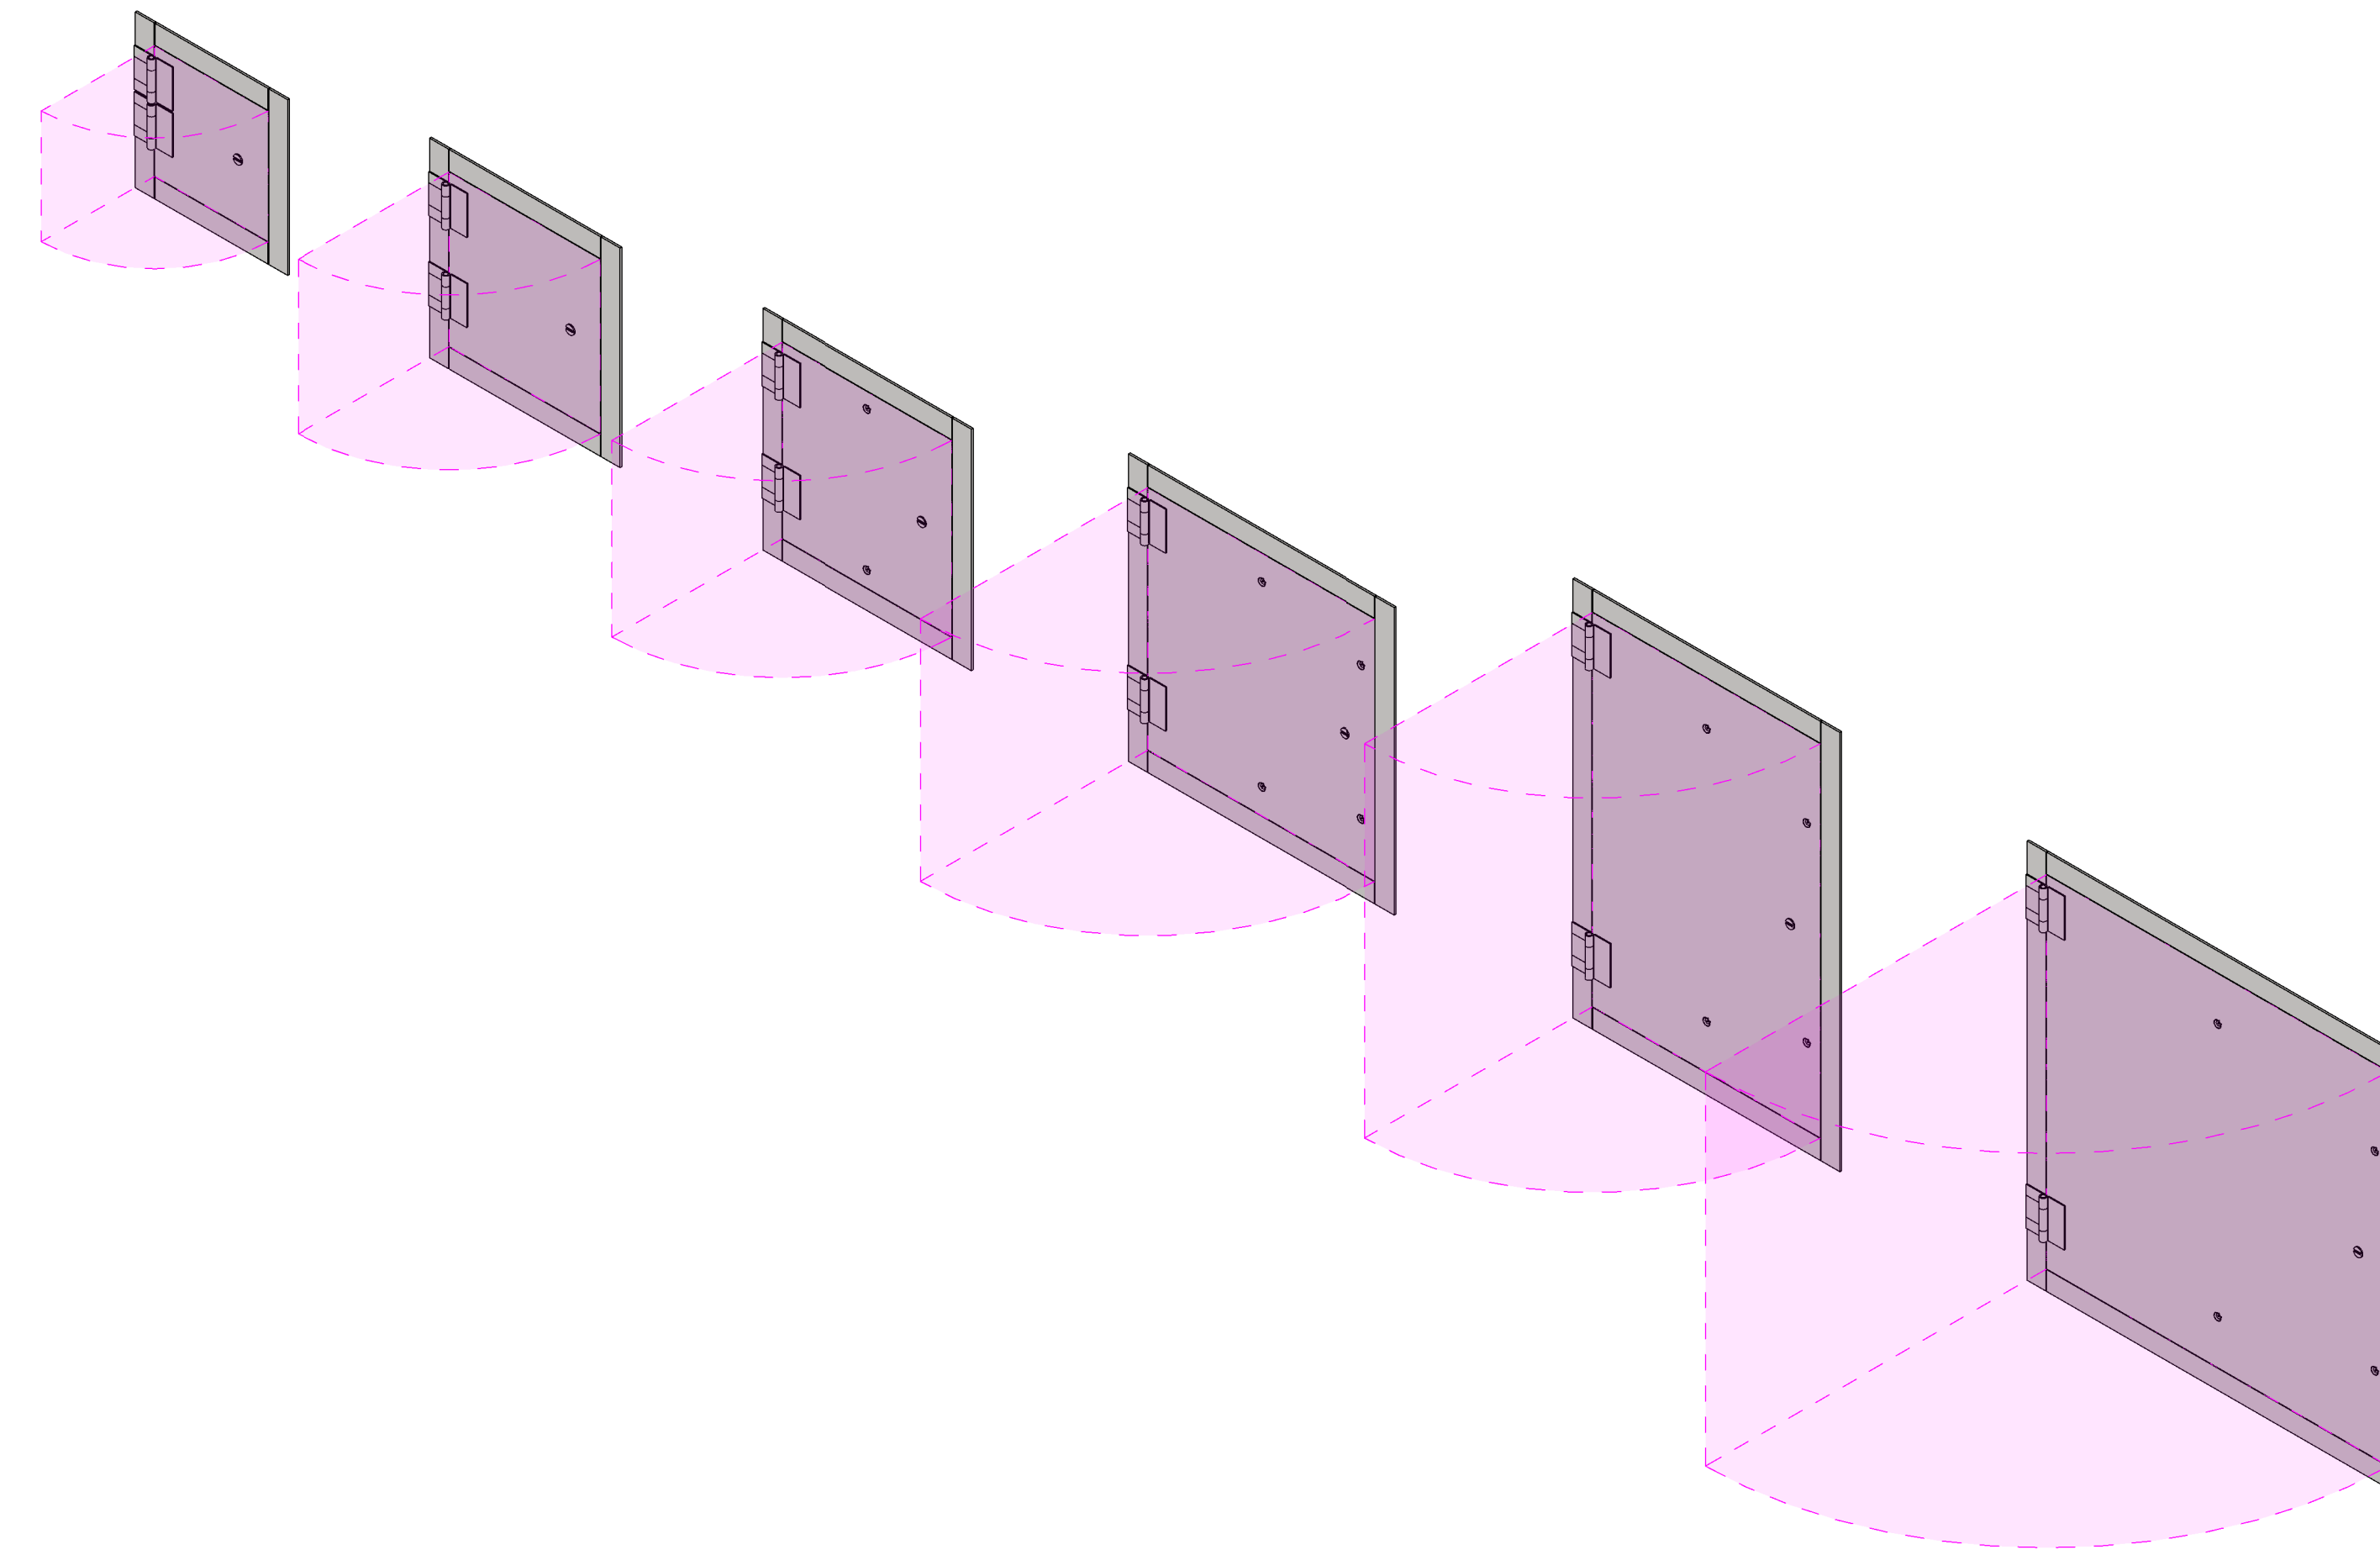

1 3D View

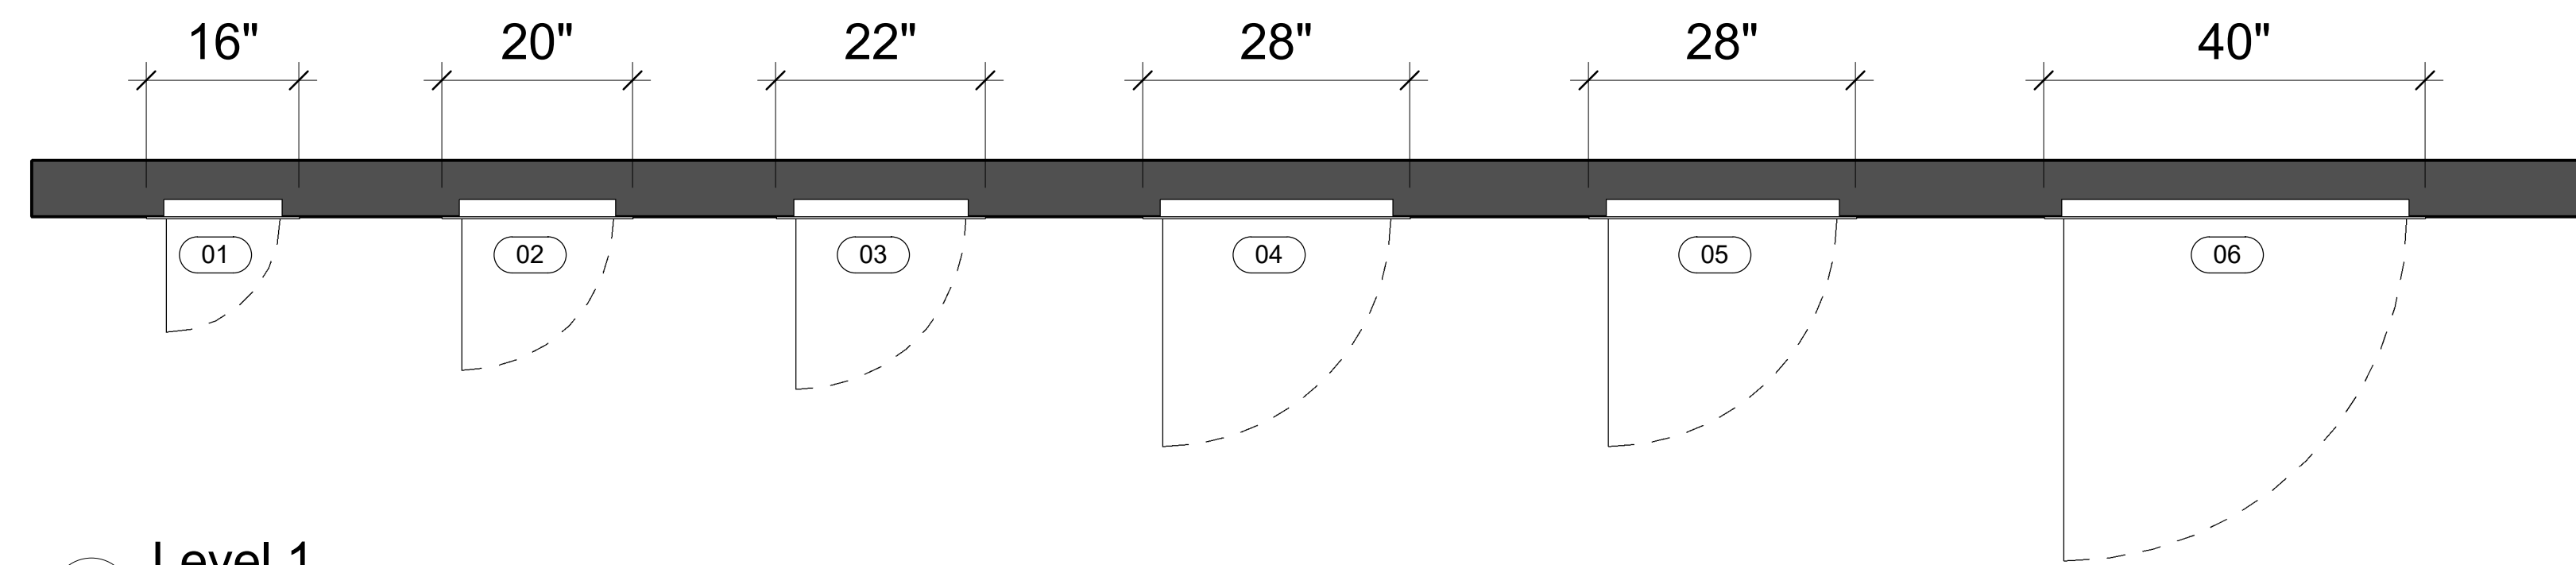

2 Level 1
3/4" = 1'-0"

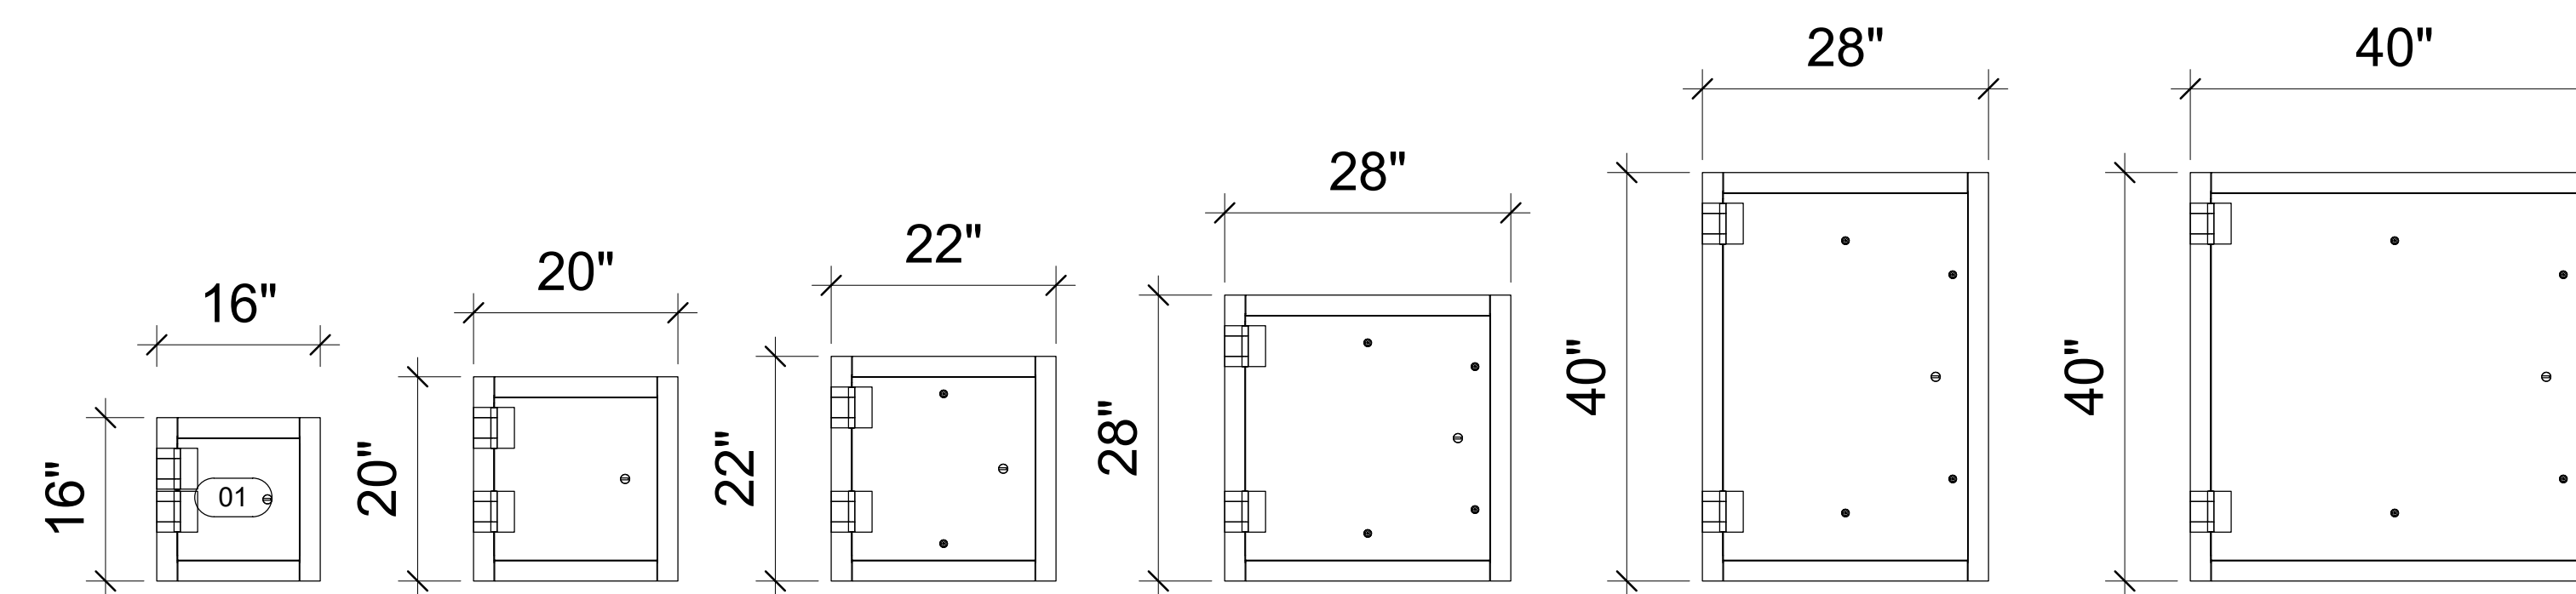

3 Elevation 2
3/4" = 1'-0"

Door Schedule												
Type Mark	Manufacturer	Description	Model	Type	Width	Height	URL	Manufacturer URL	USA Manufacturer URL	USA Contact Number	Canada Manufacturer URL	Canada Contact Number
Access_Door_ACUDOR_High-Security_SD-6000												
01	ACUDOR	HIGH-SECURITY	SD-6000-1212	SD-6000-1212	16.00	16.00	www.acudor.com	info@acudorintl.com	info@acudor.com	800-722-0501	info@acudor.ca	844-228-3671
02	ACUDOR	HIGH-SECURITY	SD-6000-1616	SD-6000-1616	20.00	20.00	www.acudor.com	info@acudorintl.com	info@acudor.com	800-722-0501	info@acudor.ca	844-228-3671
03	ACUDOR	HIGH-SECURITY	SD-6000-1818	SD-6000-1818	22.00	22.00	www.acudor.com	info@acudorintl.com	info@acudor.com	800-722-0501	info@acudor.ca	844-228-3671
04	ACUDOR	HIGH-SECURITY	SD-6000-2424	SD-6000-2424	28.00	28.00	www.acudor.com	info@acudorintl.com	info@acudor.com	800-722-0501	info@acudor.ca	844-228-3671
05	ACUDOR	HIGH-SECURITY	SD-6000-2436	SD-6000-2436	28.00	40.00	www.acudor.com	info@acudorintl.com	info@acudor.com	800-722-0501	info@acudor.ca	844-228-3671
06	ACUDOR	HIGH-SECURITY	SD-6000-3636	SD-6000-3636	40.00	40.00	www.acudor.com	info@acudorintl.com	info@acudor.com	800-722-0501	info@acudor.ca	844-228-3671

Access Door ACUDOR High-Security SD-6000

3D View, Plan, Elev, & Schedule

Project Number 022

Date 06-29-2020

SD-6000

Scale 3/4" = 1'-0"