



**ACUDOR**

www.acudor.com  
U.S.A.: info@acudor.com / 800.722.0501  
CANADA: info@acudor.ca / 844.228.3671  
INTERNATIONAL: info@acudorintl.com  
905.428.2240



**SERVICE STAIR ACCESS ROOF HATCH ALUMINUM**

QTY	OPENING WIDTH "W"	OPENING LENGTH "L"	QTY	OPENING WIDTH "W"	OPENING LENGTH "L"
	30" (762mm)	96" (2438mm)			

**ASSEMBLY NOTE:**  
UNIT SHALL BE COMPLETELY ASSEMBLED AS SHOWN  
AND SUPPLIED TO JOB READY FOR INSTALLATION

UNIT IS HINGED ON THE LONG SIDE

**FINISH:** MILL FINISH

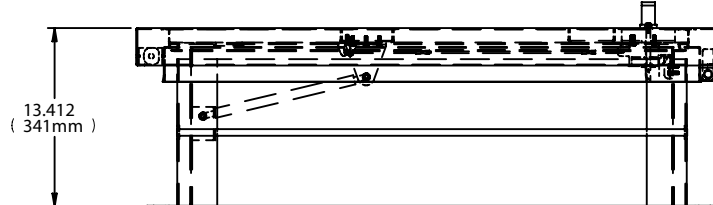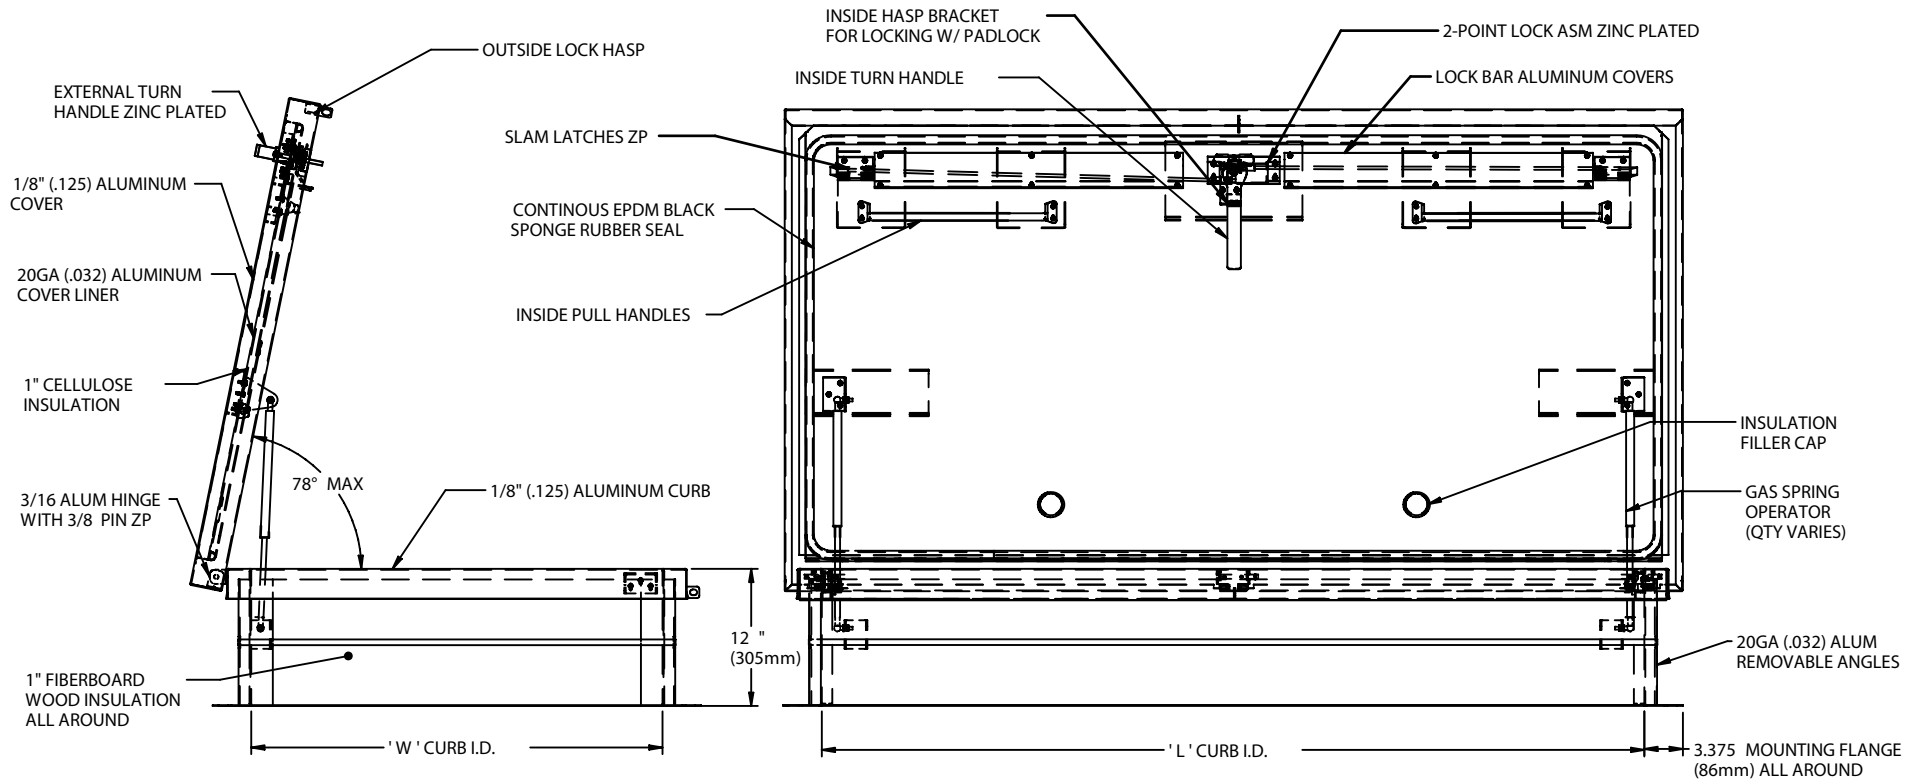

JOB NAME: \_\_\_\_\_ APPROVED BY: \_\_\_\_\_

CUSTOMER: \_\_\_\_\_ DATE: \_\_\_\_\_

COPYRIGHT © 2014 ACUDOR ACCESS DOORS AND ACUDOR PRODUCTS INC. ALL RIGHTS RESERVED